


Technical Specification Sheet

SeptiTech Commercial Models (11/02)

SeptiTech Commercial Models M1200, M1500 & M3000

Model	Treatment Capacity	Concrete Tank Volume	Number Access Ports	Tank Dimension	Tank Material	Inlet Invert	Discharge Head (Standard) ¹
M1200	1200-gpd	2000-gallons	2 (30" x 48" x 6")	10'-6" (l) x 6'-4" (w) x 6'-2" (h)	Reinforced Concrete	4' 11-3/16"	16-feet
M1500	1500-gpd	3800-gallons	2 (30" x 48" x 6")	13' (l) x 7' (w) x 8' (h)	Reinforced Concrete	6' 7"	16-feet
M3000	3000-gpd	7000-gallons	3 (36" x 60" x 8")	17' (l) x 8' (w) x 10'-9" (h)	Reinforced Concrete	8' 11-3/4"	16-feet

¹ Higher head pump available upon request

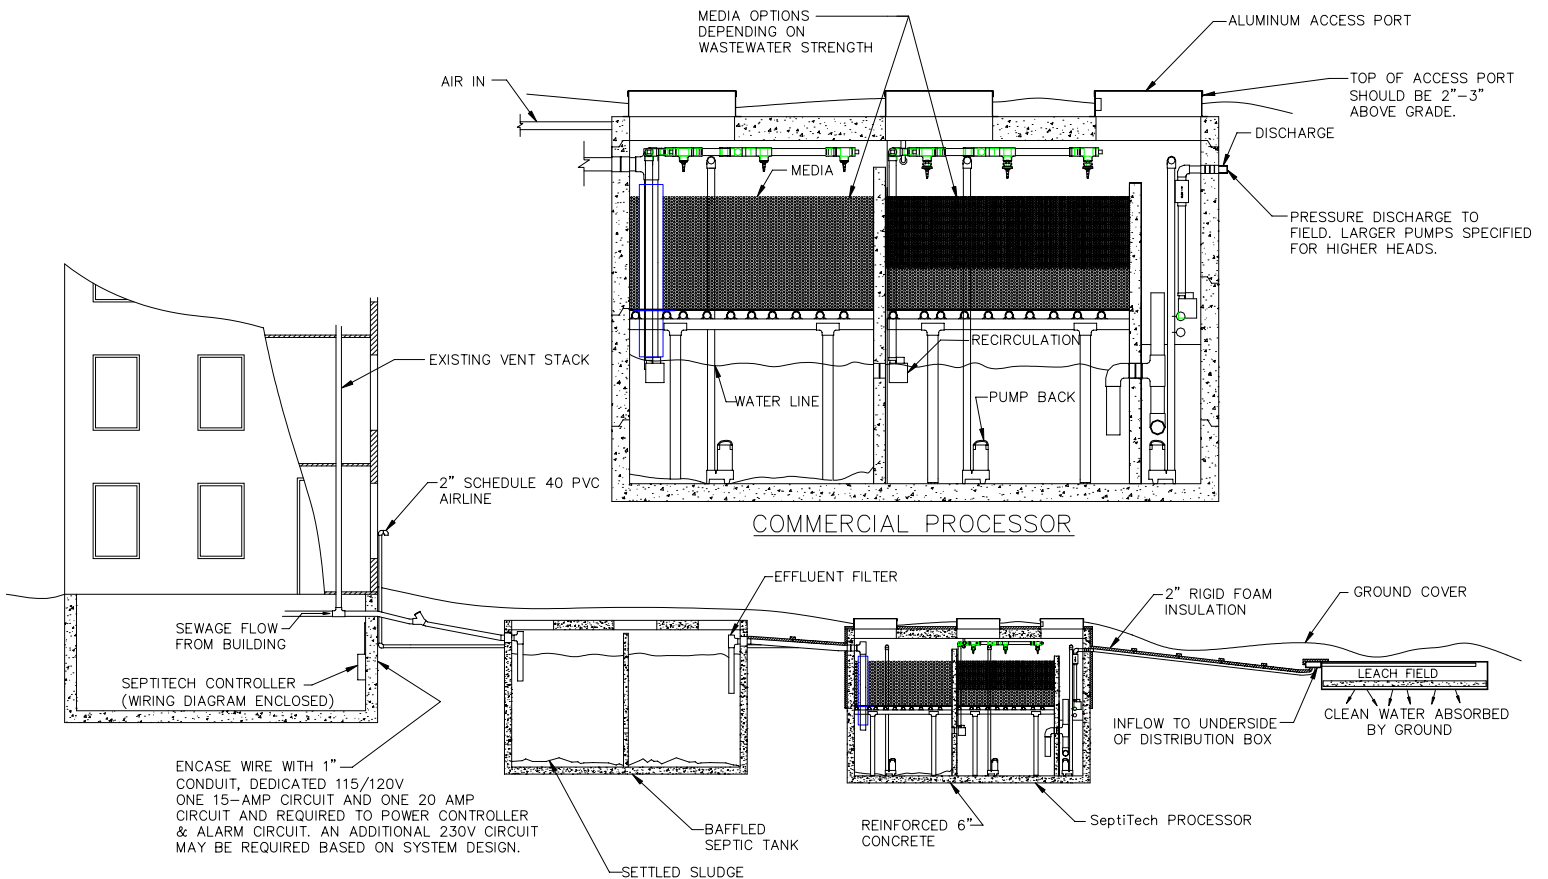

E-Mail: info@SeptiTech.com
 Internet: www.Septitech.com

220 Lewiston Road
 Gray, ME 04039
 Tel: 207-657-5252
 Fax: 207-657-5246

New England Sales
 Newmarket, NH 03857
 Tel: 603-659-0371
 Fax: 603-659-0412

RDS Engineering
 Cohasset, MA 02025
 Tel: 781-383-1234
 Fax: 781-383-1299

The Culvert Company
 Cambridge, VT 05444
 Tel: 802-849-9893
 Fax: 802-849-2636